



STONE SYSTEMS

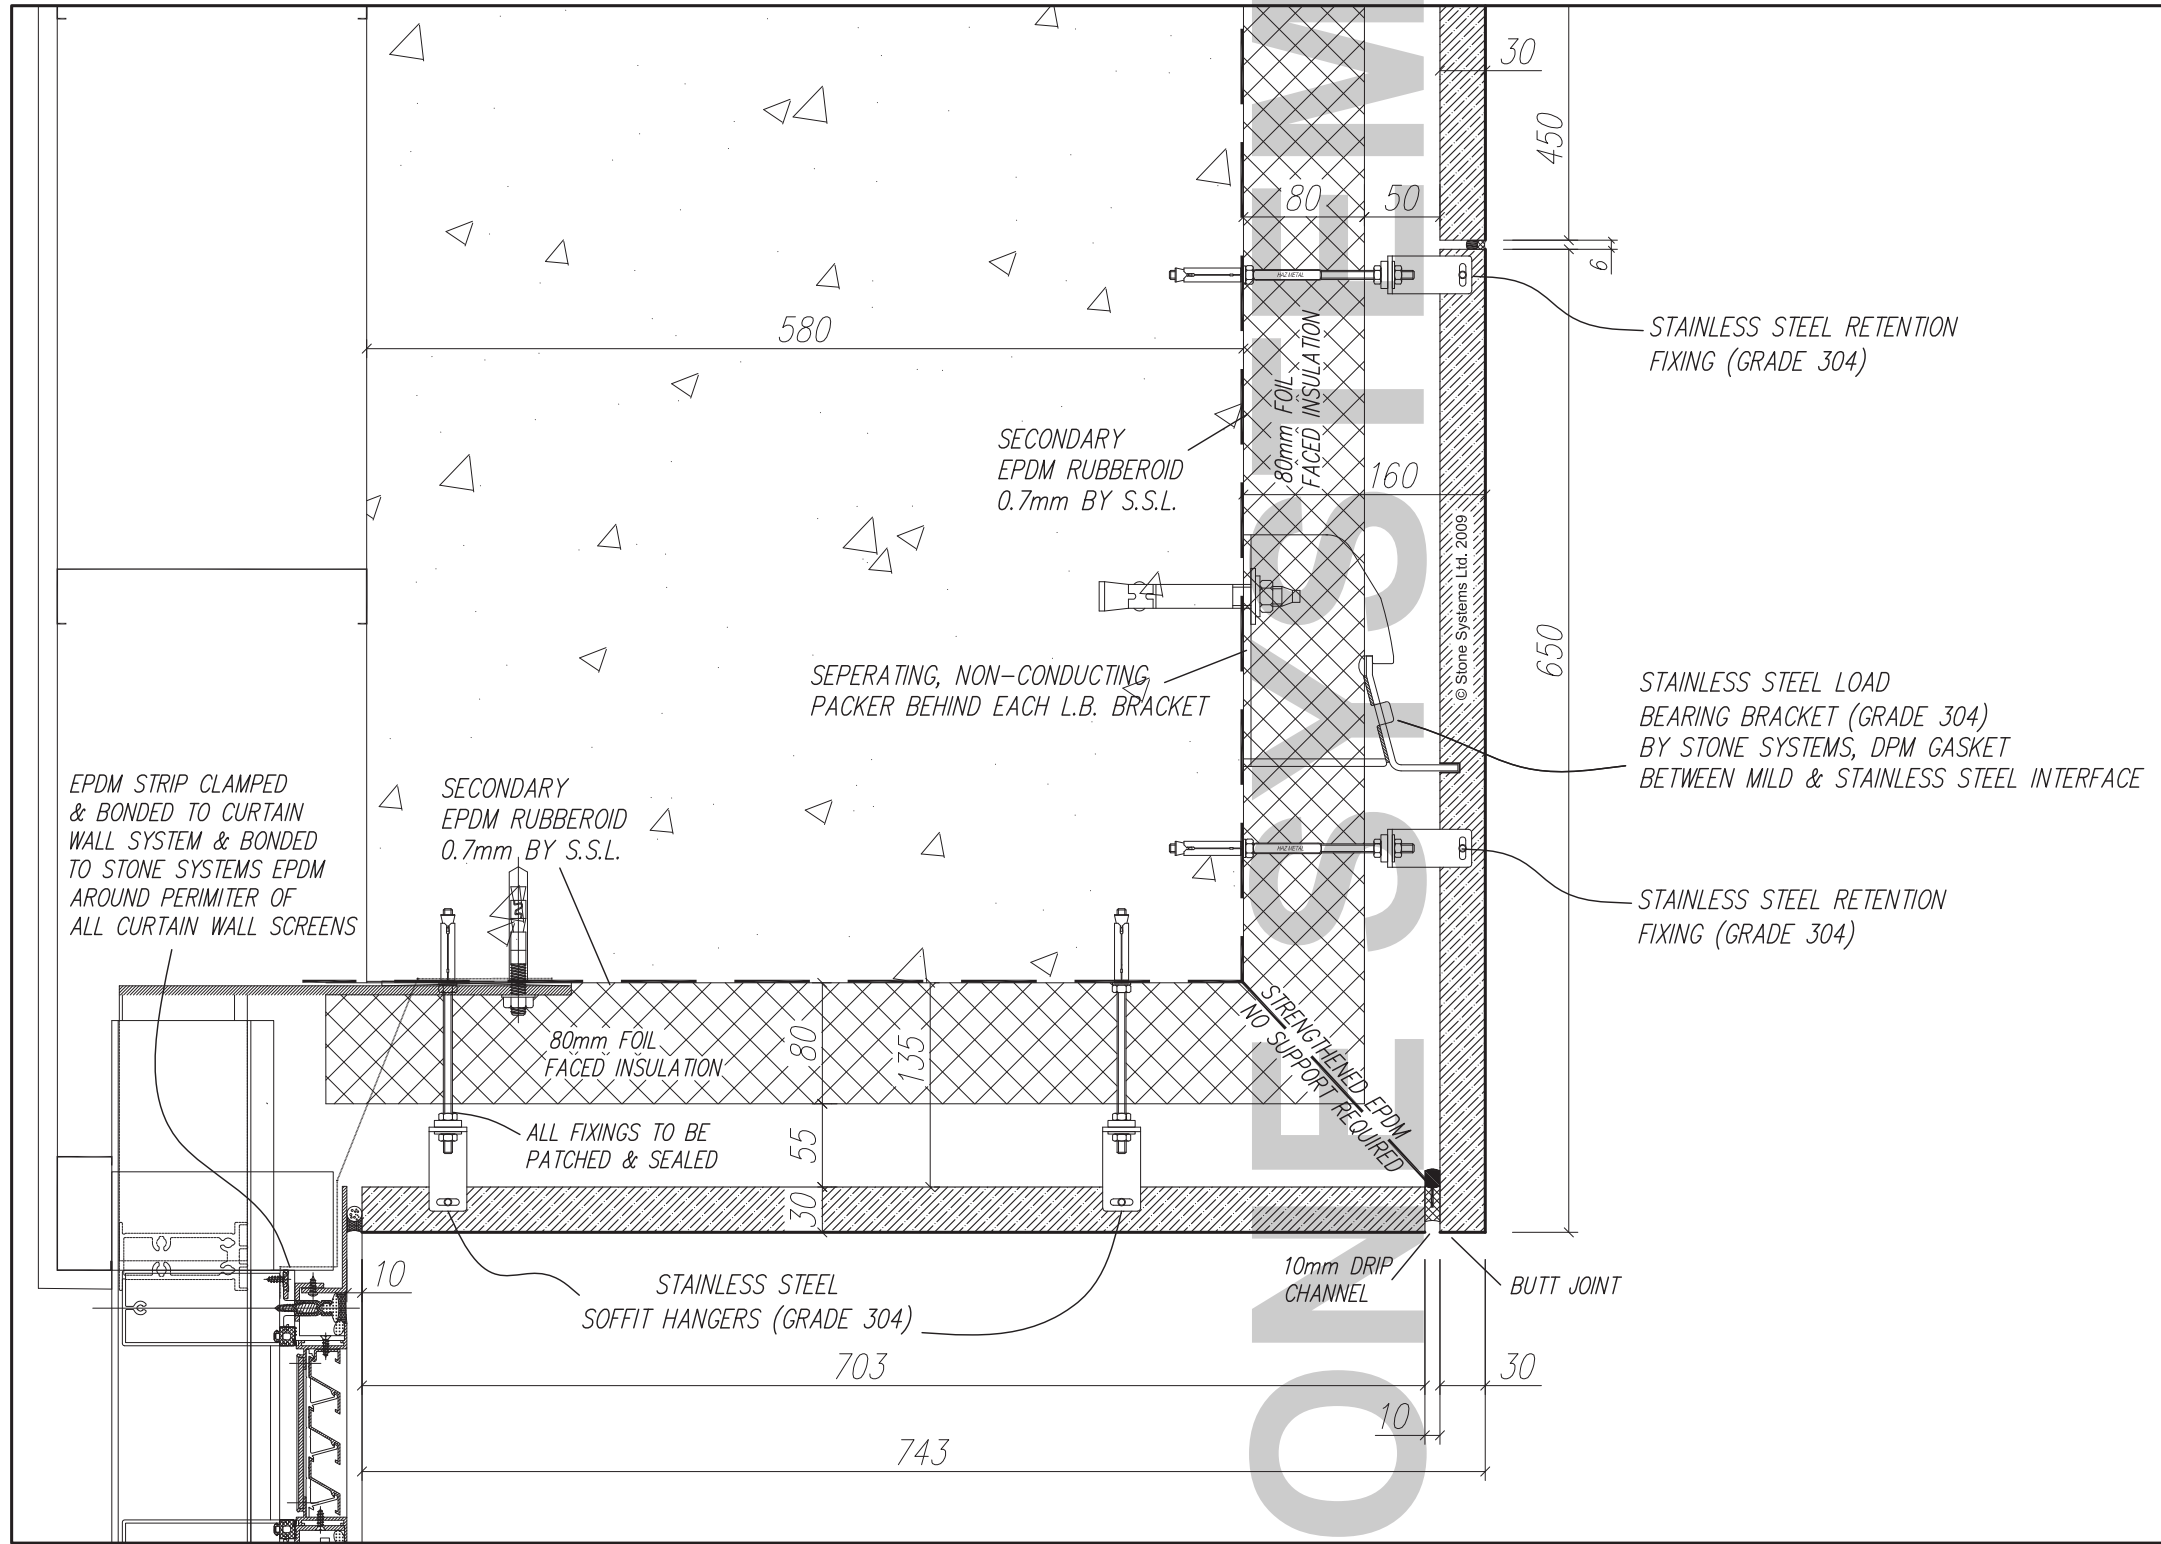

**SOFFIT DETAIL 'A':**  
SCALE: 1:5

REV.	DESCRIPTION	BY	DATE

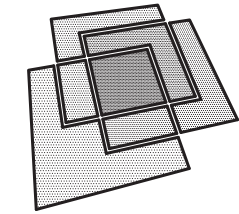

**Stone Systems Ltd.**  
SPECIALISTS IN STONEMWORK  
Wexford Road Business Park, Wexford Road, Carlow.  
Tel: 059 9133 680 Fax: 059 9133 685  
Info@stonesystems.ie

ALL DIMENSIONS IN MILLIMETRES - DO NOT SCALE FROM DRAWING  
© Stone Systems Ltd. 2007

TITLE  
**SOFFIT DETAIL 'A'**  
**FIXING INTO RC STRUCTURE**

JOB REFERENCE  
**STANDARD DETAILS**  
**TRADITIONAL BUILD**

DRAWN	CHECKED	DATE	SCALE
			1:5 @ A3

DWG No.	REV.	DRAWING STATUS
DET-011		