



STONE SYSTEMS

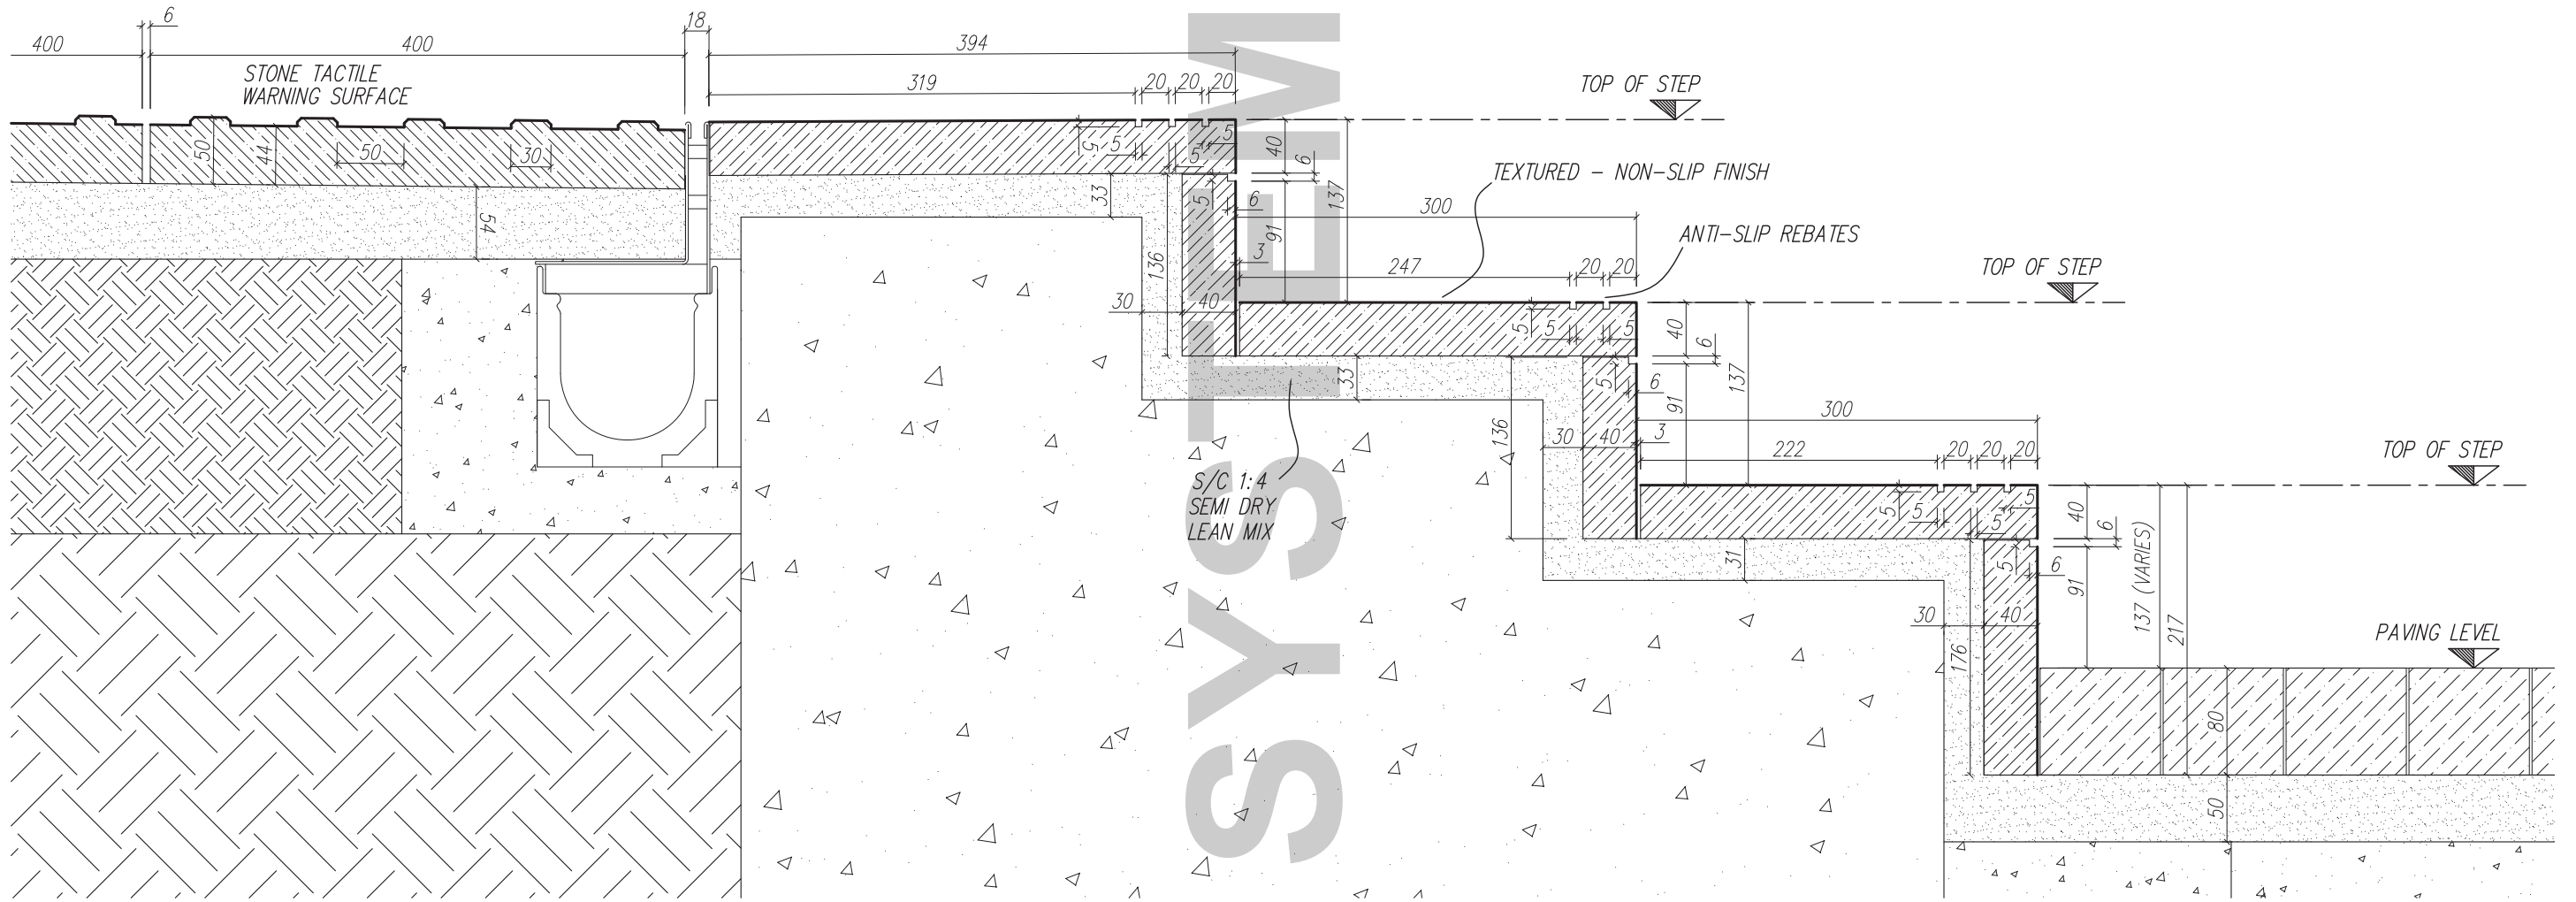

**STEPS DETAIL:**  
SCALE: 1:5

REV.	DESCRIPTION	BY	DATE

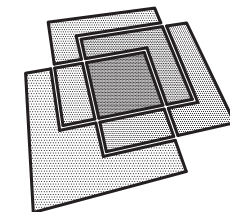

**Stone Systems Ltd.**  
SPECIALISTS IN STONEMWORK  
Wexford Road Business Park, Wexford Road, Carlow.  
Tel: 059 9133 680 Fax: 059 9133 685  
Email: Info@stonesystems.ie

ALL DIMENSIONS IN MILLIMETRES - DO NOT SCALE FROM DRAWING  
© Stone Systems Ltd. 2007

TITLE  
**STEPS DETAIL - EXTERNAL**

JOB REFERENCE  
**STANDARD DETAILS  
TRADITIONAL BUILD**

DRAWN	CHECKED	DATE	SCALE 1:5 @ A3
DWG No. <b>DET-020</b>	REV.	DRAWING STATUS	