


STONE SYSTEMS

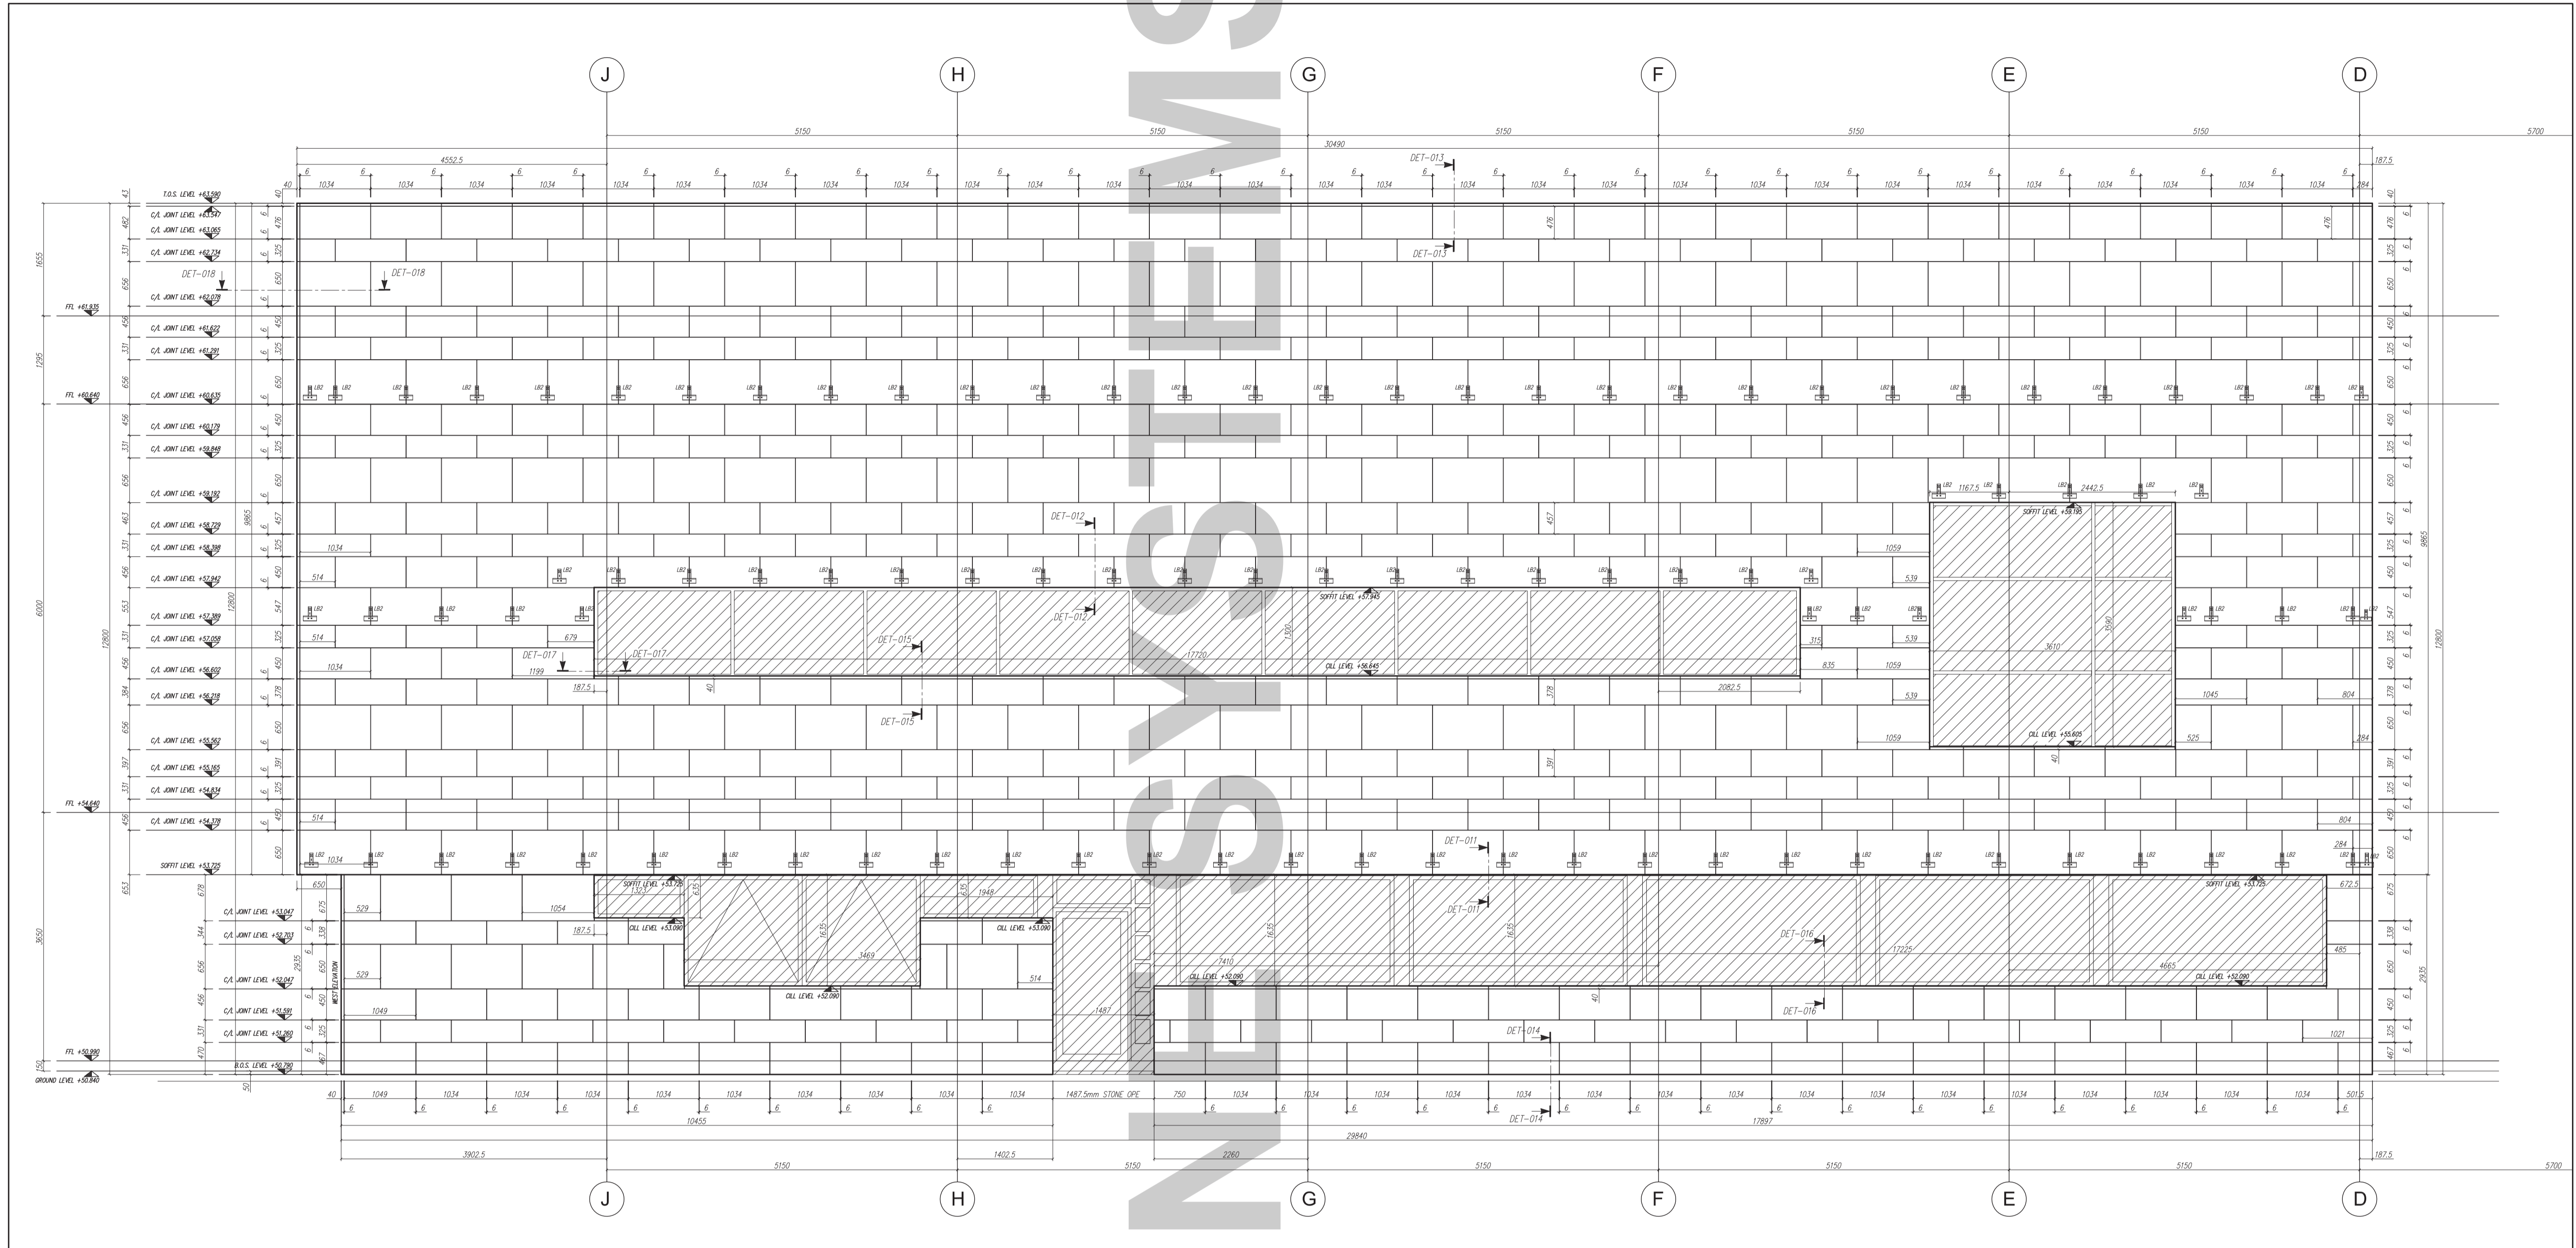

INDICATIVE ELEVATION FOR TRADITIONAL BUILD:
SCALE: 1:50

REV.	DESCRIPTION	BY	DATE

Stone Systems
SPECIALISTS IN STONEMASONRY

Westford Road Business Park, Westford Road, Carlow.
Tel: 059 9133 680 Fax: 059 9133 685
E: info@stonesystems.ie

ALL DIMENSIONS IN MILLIMETRES - DO NOT SCALE FROM DRAWING
© Stone Systems Ltd 2021

TITLE
INDICATIVE ELEVATION

JOB REFERENCE
**STANDARD DETAILS
TRADITIONAL BUILD (RC / BLOCKWORK)**

DRAWN	CHECKED	DATE	SCALE
			1:50 @ A1

DWG No.	REV.	DRAWING STATUS
ELE-001	-	

STATUS INDICATES

- A Drawing Fully Approved
- B Approved Subject to Comment
- C Drawing Not Approved