



STONE SYSTEMS

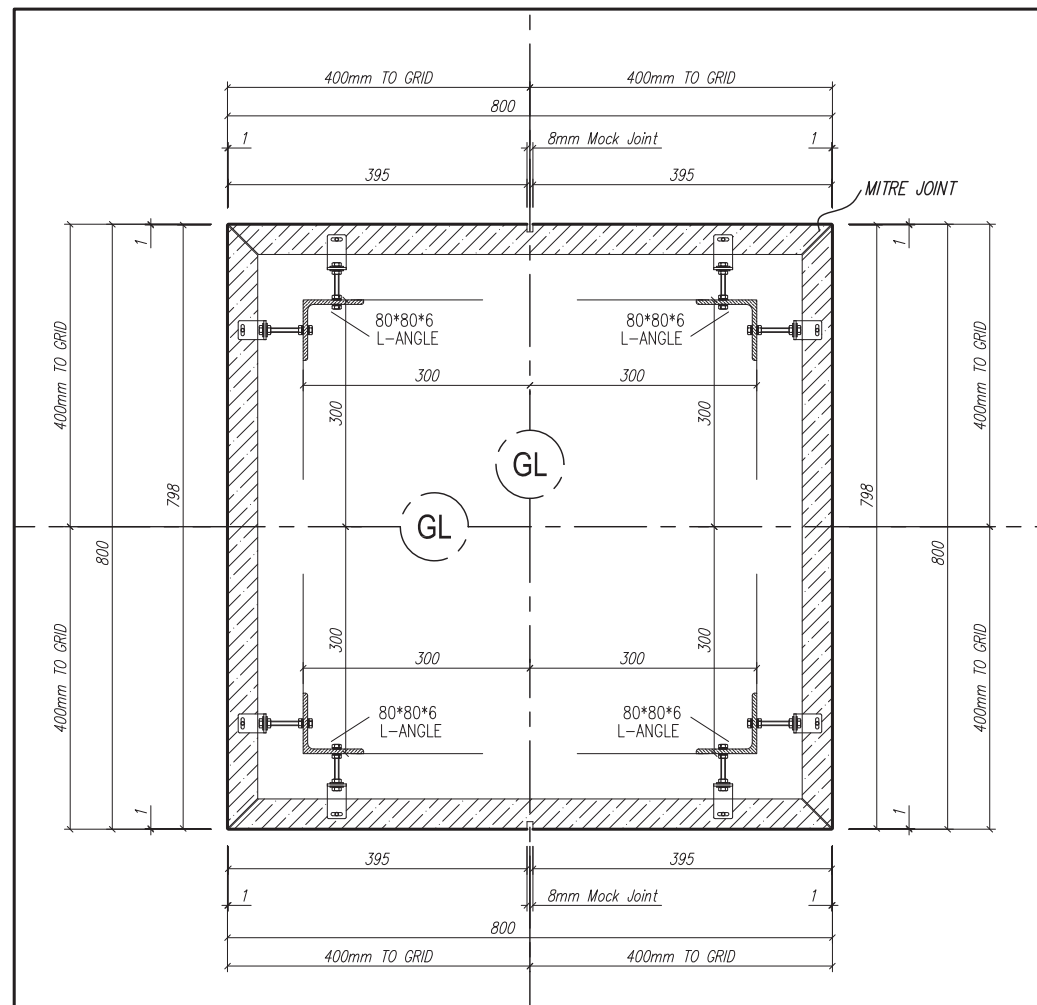


STEEL SUB COLUMN FRAME:
SCALE: 1:10

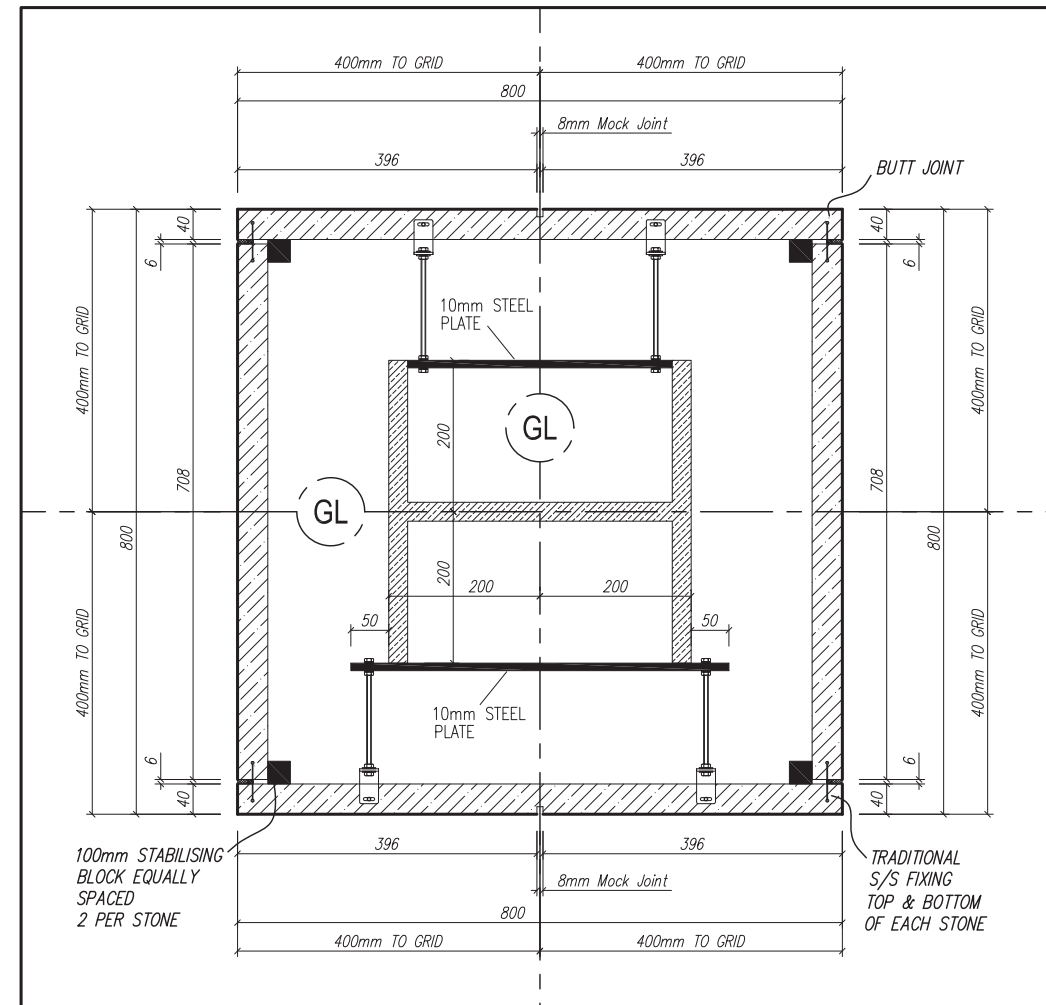

STEEL SUB COLUMN FRAME:
ALTERNATIVE
SCALE: 1:10

REV.	DESCRIPTION	BY	DATE

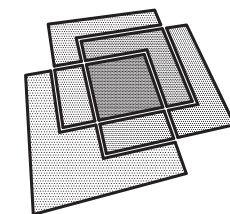

Stone Systems Ltd.
SPECIALISTS IN STONEMWORK

Wexford Road Business Park, Wexford Road, Carlow.
Tel: 059 9133 680 Fax: 059 9133 685
Email: Info@stonesystems.ie

ALL DIMENSIONS IN MILLIMETRES - DO NOT SCALE FROM DRAWING
© Stone Systems Ltd. 2007

TITLE
HORIZONTAL PILLAR SECTION STEEL SUB FRAME

JOB REFERENCE
STANDARD DETAILS

DRAWN	CHECKED	DATE	SCALE
			1:10 @ A3
DWG No.	REV.	DRAWING STATUS	
DET-009			